


Draft

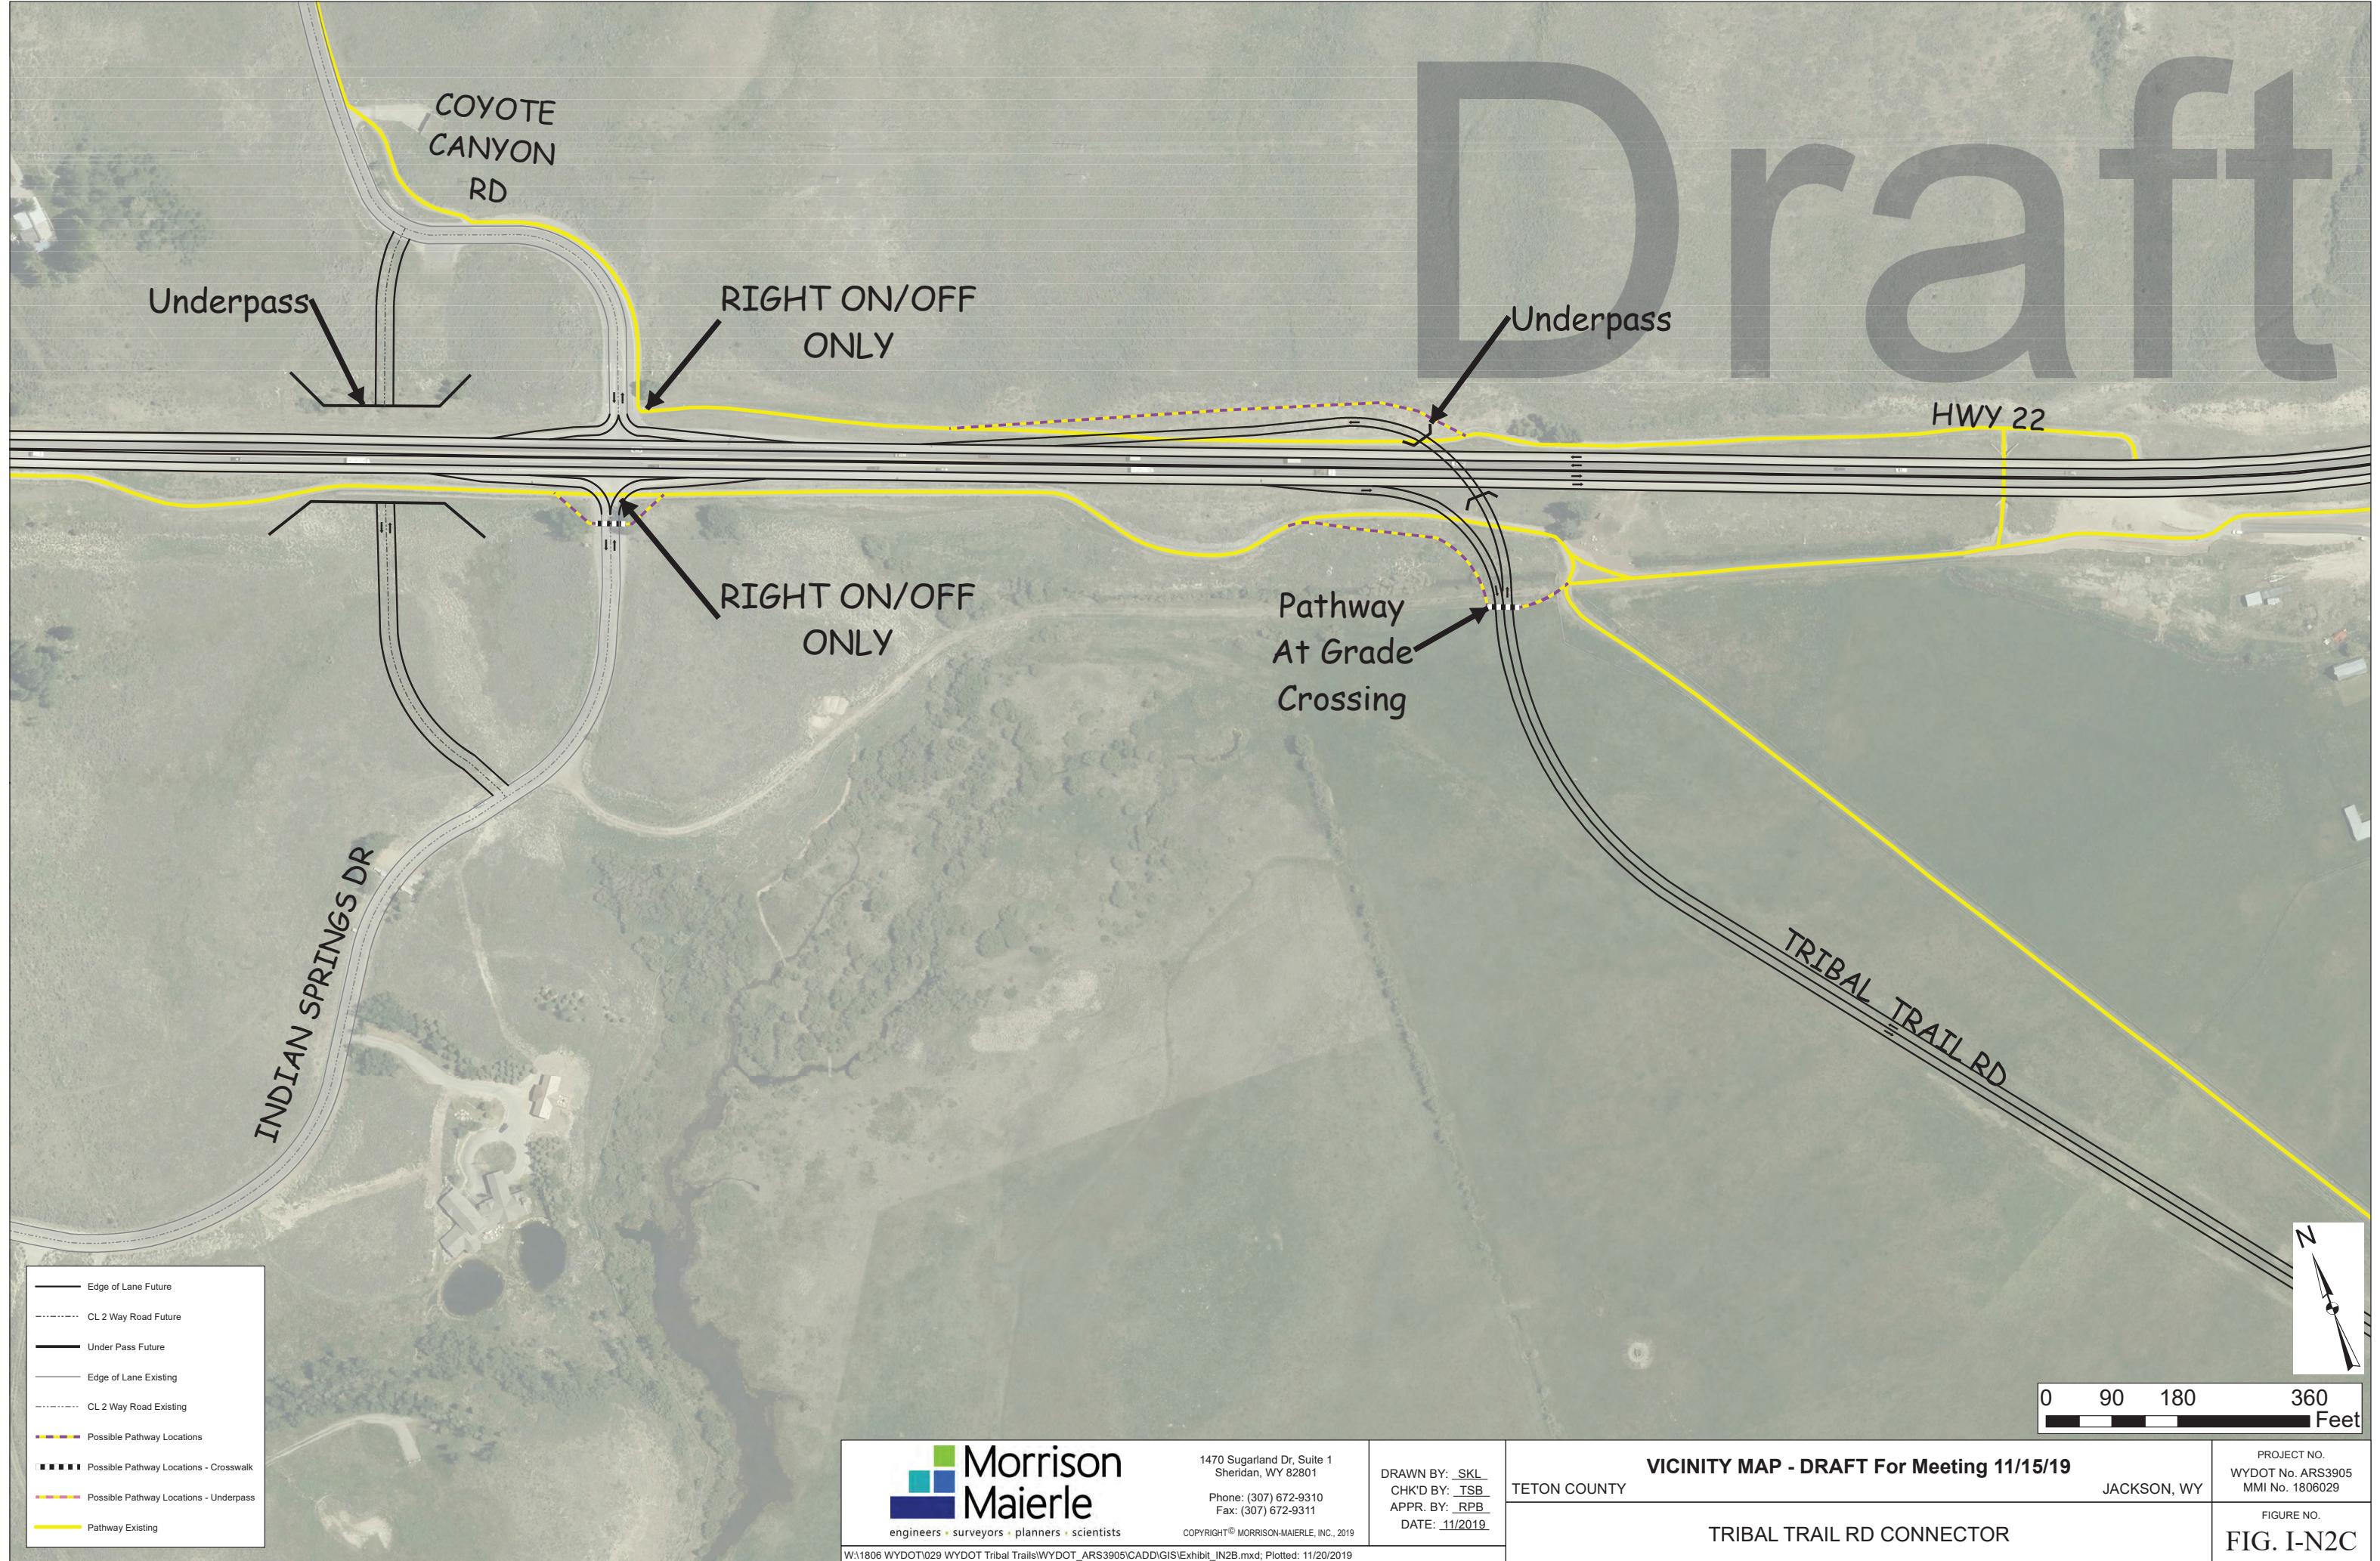

	Edge of Lane Future
	CL 2 Way Road Future
	Under Pass Future
	Edge of Lane Existing
	CL 2 Way Road Existing
	Possible Pathway Locations
	Possible Pathway Locations - Crosswalk
	Possible Pathway Locations - Underpass
	Pathway Existing



 engineers • surveyors • planners • scientists 1470 Sugarland Dr, Suite 1 Sheridan, WY 82801 Phone: (307) 672-9310 Fax: (307) 672-9311 COPYRIGHT © MORRISON-MAIERLE, INC., 2019	DRAWN BY: <u>SKL</u> CHK'D BY: <u>ISB</u> APPR. BY: <u>RPB</u> DATE: <u>11/2019</u>	VICINITY MAP - DRAFT For Meeting 11/15/19 TETON COUNTY JACKSON, WY	PROJECT NO. WYDOT No. ARS3905 MMI No. 1806029
	TRIBAL TRAIL RD CONNECTOR		FIGURE NO. FIG. I-N2C

W:\1806 WYDOT\029 WYDOT Tribal Trails\WYDOT_ARS3905\CADD\GIS\Exhibit_IN2B.mxd; Plotted: 11/20/2019